


OPTION 'A'
INSULATED LINES

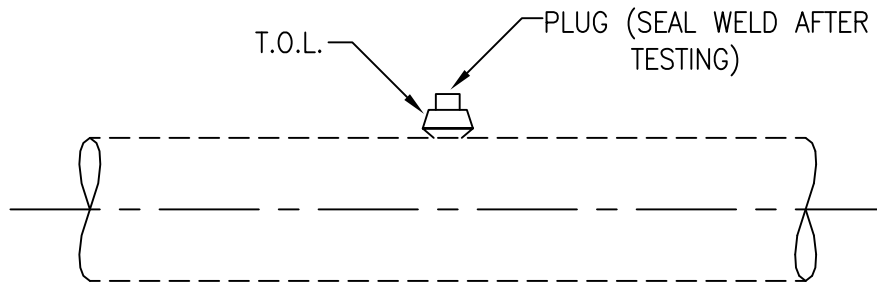

OPTION 'B'
UNINSULATED LINES

NOTES:

1. USE 100mm LONG NIPPLE FOR UP TO 75mm THICKNESS INSULATION. FOR GREATER THICKNESS'S USE 150mm LONG NIPPLE.
2. ALL MATERIALS AND RATINGS TO MATCH THE PIPE CLASS OF THE PARENT PIPING.
3. SEE PIPING ISOMETRIC OR GENERAL ARRANGEMENT DRAWING FOR VENT OR DRAIN SIZE.
4. U.N.O. VENTS ARE ON TOP OF LINE, DRAINS ARE ON BOTTOM

0	ISSUED FOR CONSTRUCTION					
REV	REVISION	DATE	DRN	CHK	ENG	APP
CLIENT	TITLE PIPING STANDARD DETAILS NPS 2" AND ABOVE HYDROSTATIC UNVALVED VENTS AND DRAINS					
PREPARED BY	SCALE N.T.S.	DWG. No. PSD-0008	CLIENT DWG. No.	PROJ.	REV. 0	