


PBE NIPPLE OR
PBE SWAGE
(3/4" x LINE SIZE)

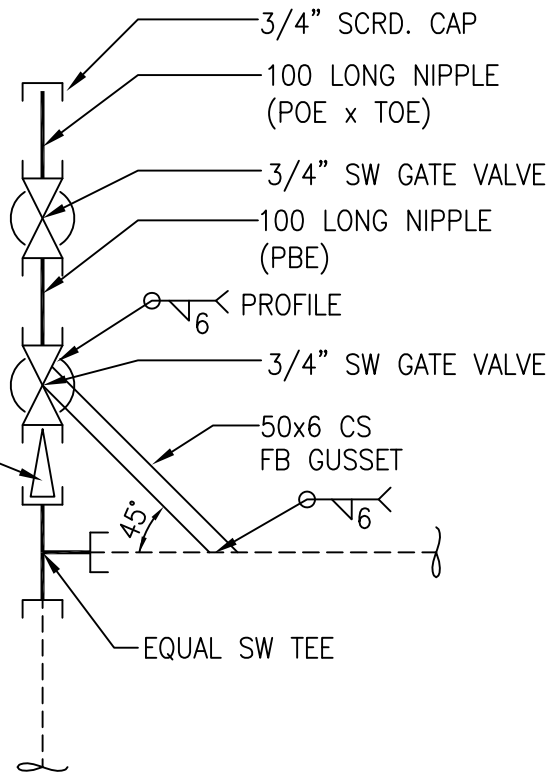

ALTERNATIVE ARRANGEMENT AT
CHANGE OF DIRECTION.
USE PBE SWAGE WHERE
REDUCTION IS REQUIRED.

NOTES:

1. ALL MATERIALS AND RATINGS TO MATCH THE PIPE CLASS OF THE PARENT PIPING.
2. SEE PIPING GENERAL ARRANGEMENT DRAWING FOR VENT OR DRAIN SIZE.
3. U.N.O. VENTS ARE ON TOP OF LINE, DRAINS ARE ON BOTTOM

0	ISSUED FOR CONSTRUCTION						
REV	REVISION	DATE	DRN	CHK	ENG	APP	
CLIENT		TITLE PIPING STANDARD DETAILS NPS 1 1/2" AND BELOW DOUBLE VALVED VENTS AND DRAINS					
PREPARED BY		SCALE N.T.S.	DWG. No. PSD-0011		PROJ.		REV. 0