


NOTE 3

SCREWED PIPING

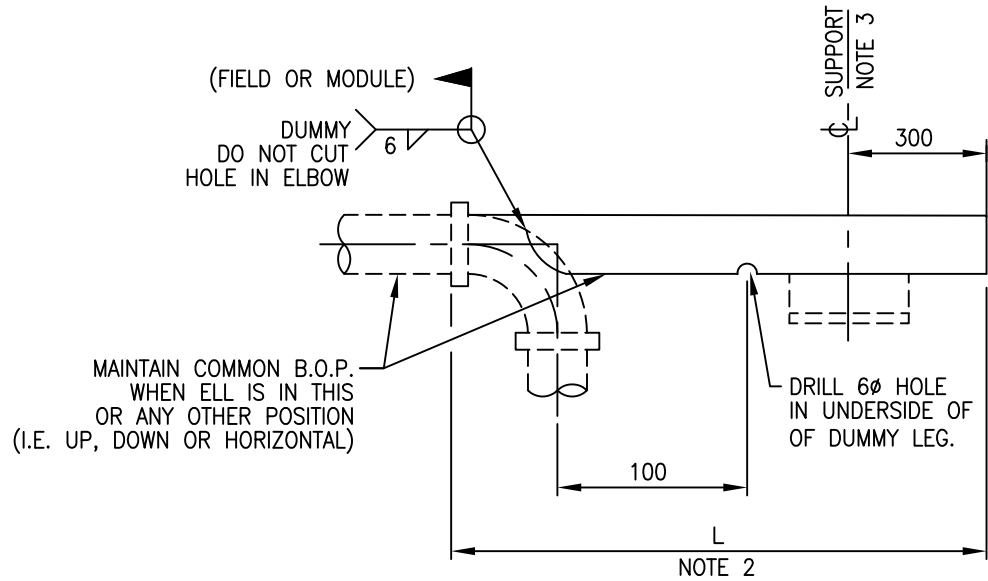

SOCKET WELD PIPING

NOTES:

1. DUMMY SUPPORT MATERIAL SPEC SIZE AND SCHEDULE TO MATCH PIPING.
2. LENGTH 'L' ON THE ISOMETRIC LENGTH OF THE DUMMY
THE TOTAL LENGTH OF DUMMY MATERIAL WILL BE SHOWN IN THE B.O.M.
3. SHOE REQUIREMENT TO BE INDICATED ON THE ISOMETRIC IF REQUIRED.
4. DUMMY SIZE TO MATCH PIPE.

0	ISSUED FOR CONSTRUCTION						
REV	REVISION	DATE	DRN	CHK	ENG	APP	
CLIENT	TITLE PIPE SUPPORT STANDARD NPS 3/4" TO NPS 1 1/2" DUMMY PIPE SUPPORT DS2						
PREPARED BY	SCALE N.T.S.	DWG. No. PSS-DS02	PROJ.	REV. 0			