
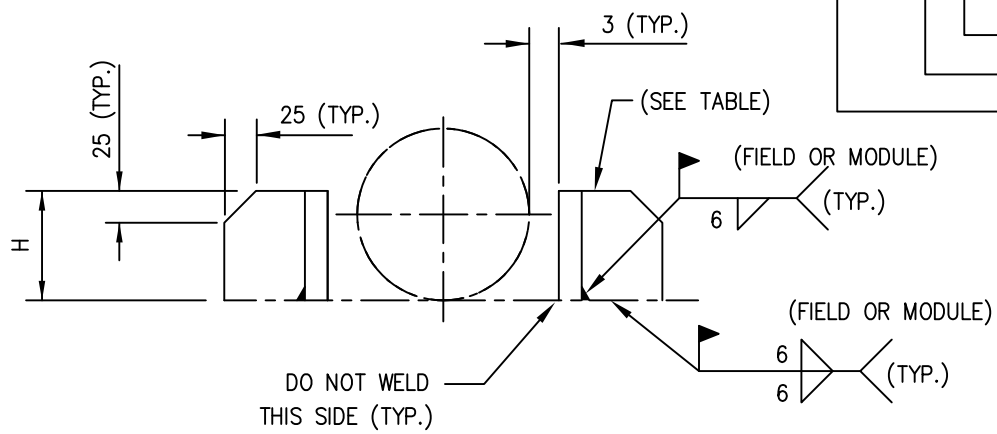


CODING EXAMPLE

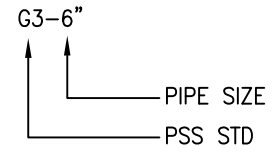

G3

PIPE SIZE	H	WT
1"	40	L 25 x 25 x 6
1 1/2"	40	L 25 x 25 x 6
2"	40	L 25 x 25 x 6
3"	50	WT 75 x 15
4"	75	WT 75 x 15
6"	100	WT 75 x 15
8"	125	WT 75 x 15
10"	150	WT 75 x 15
12"	175	WT 100 x 18
14"	200	WT 100 x 18
16"	225	WT 100 x 18
18"	250	WT 125 x 19.5
20"	300	WT 125 x 19.5
24"	325	WT 125 x 19.5
30"	400	WT 125 x 19.5
36"	500	WT 125 x 19.5

NOTES:

1. ADJACENT GUIDES MAY BE STAGGERED SLIGHTLY.
2. ALL MATERIAL CARBON STEEL CSA G40.21 GR.300W OR GR.350W.

0	ISSUED FOR CONSTRUCTION						
REV	REVISION	DATE	DRN	CHK	ENG	APP	
CLIENT	TITLE PIPE SUPPORT STANDARD NPS 1" TO NPS 36" PIPE GUIDE FOR BARE LINES G3						
PREPARED BY	SCALE N.T.S.	DWG. No. PSS-G003	PROJ.	REV. 0			