


CODING EXAMPLE
 PS11-8"
 PIPE SIZE
 PSS STD

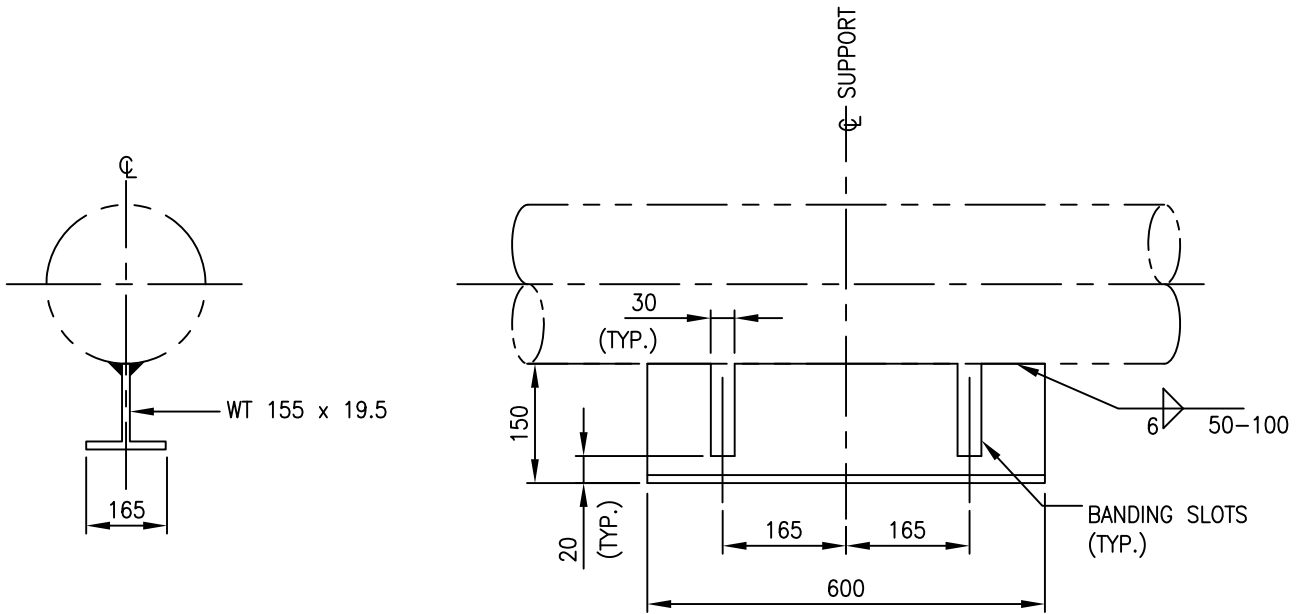

NOTES

1. ALL MATERIAL IS CARBON STEEL CSA G40.21 GR. 350W OR GR. 300W.
2. WHERE A SHOE IS USED IN COMBINATION WITH A REINFORCING PAD, THE TOTAL SHOE HEIGHT MUST BE MAINTAINED BY TRIMMING THE SHOE BY THE AMOUNT OF THE REPAD THICKNESS.

0	ISSUED FOR CONSTRUCTION						
REV	REVISION	DATE	DRN	CHK	ENG	APP	
CLIENT	TITLE PIPE SUPPORT STANDARD LONG PIPE SHOES 150 mm HIGH NPS 8" & BELOW PS11						
PREPARED BY	SCALE N.T.S.	DWG. No. PSS-PS11	CLIENT DWG. No.	PROJ.	REV. 0		